


Route Log and Progress Chart

DRAFT Please Note: Errors and Omissions May Exist.


DISTRICT TOWN ROUTE

Page Total Mileage: 0.35 mi

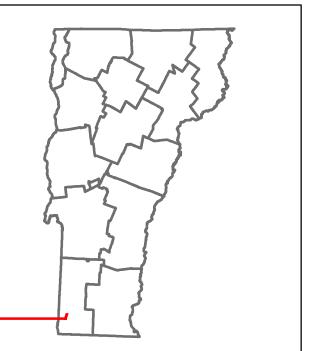

TWN mileage:

0.0 to 0.35

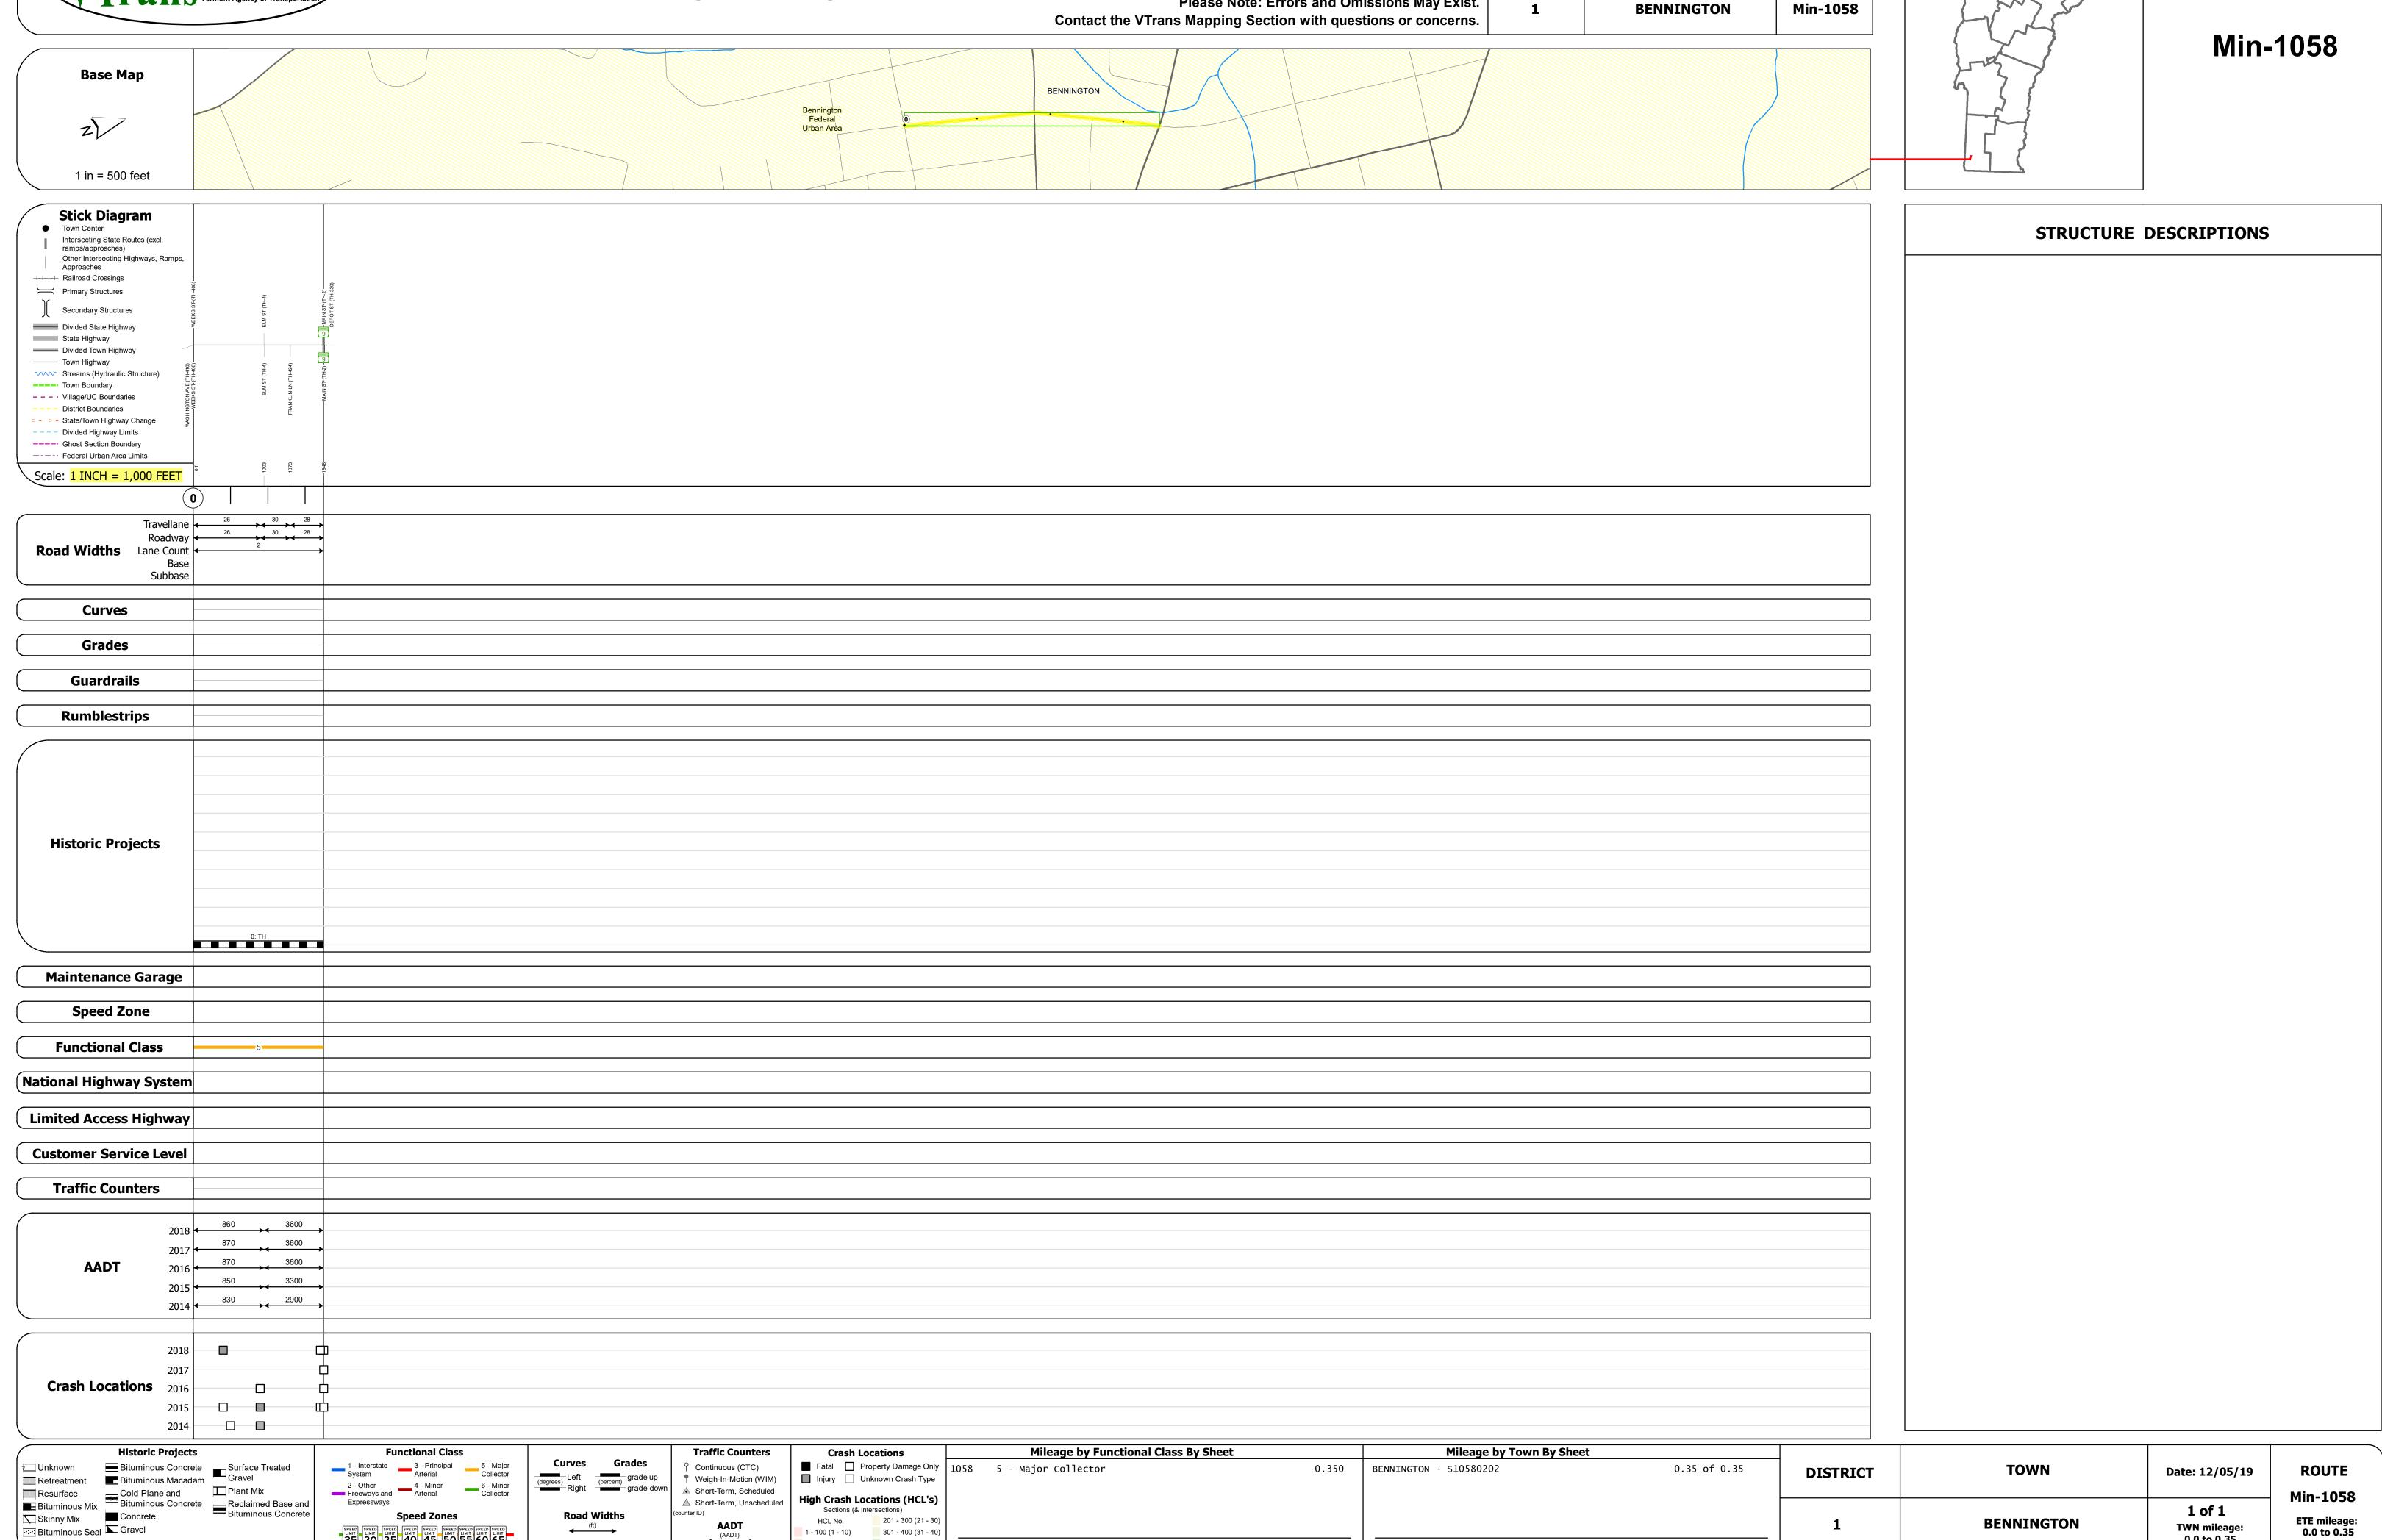

Page Total Mileage: 0.350 mi

1 - 100 (1 - 10) 301 - 400 (31 - 40)

ःः Bituminous Seal **L** Gravel